


GROSSBUILDING AREA 32,5 M2  
NET AREA 30,0 M2

DUO 57

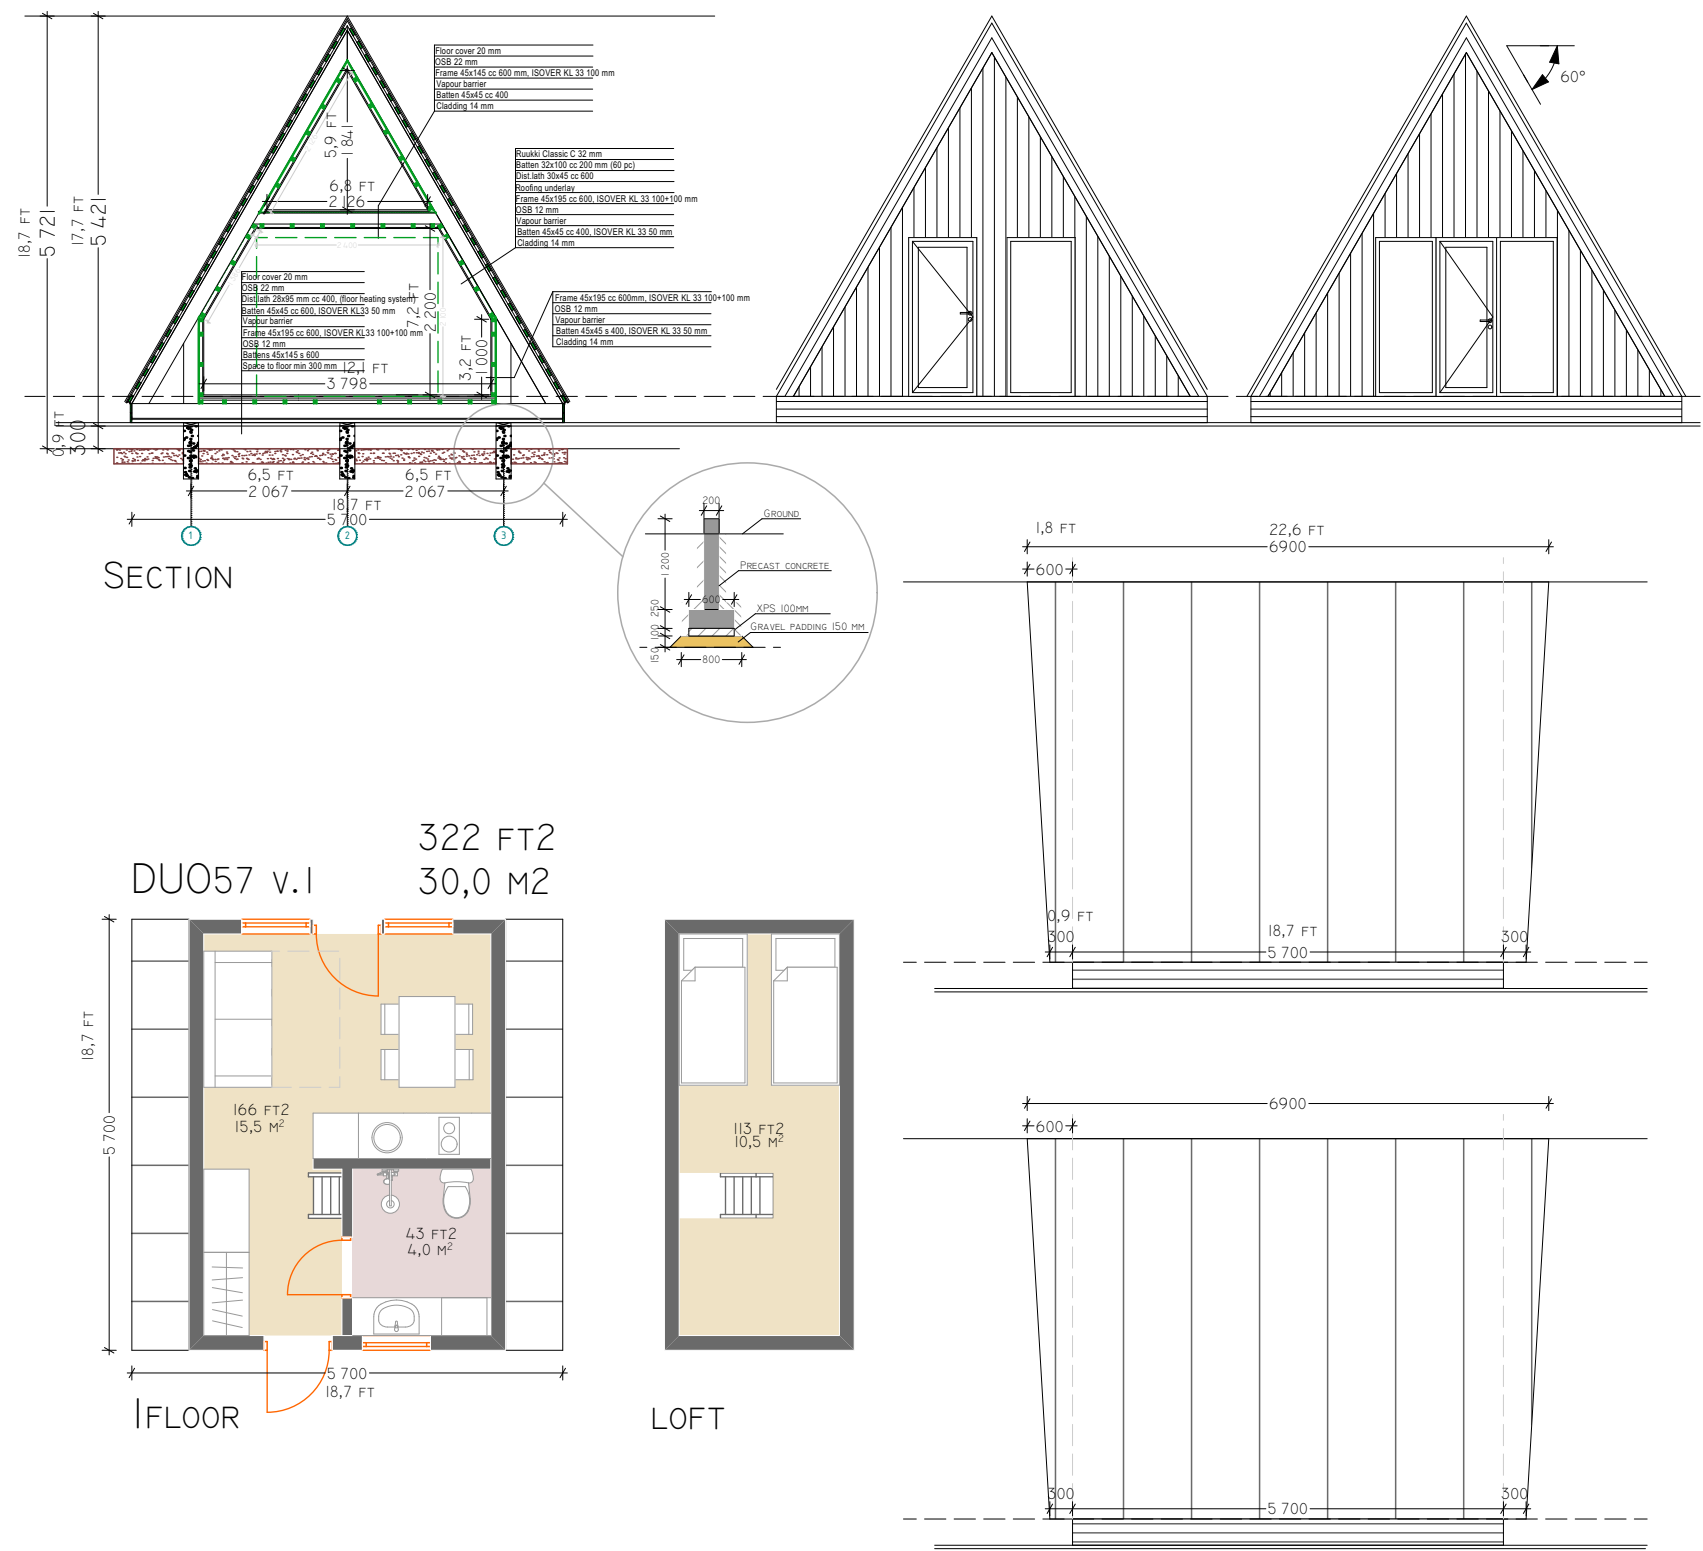

THESE DRAWINGS ARE FOR ILLUSTRATIVE PURPOSES. FINAL DETAILS AND DIMENSIONS WILL BE CHECKED AND FIXED ON CONSTRUCTION DRAWINGS